



InvisiClues™
The Hint Booklet for
The **WITNESS**

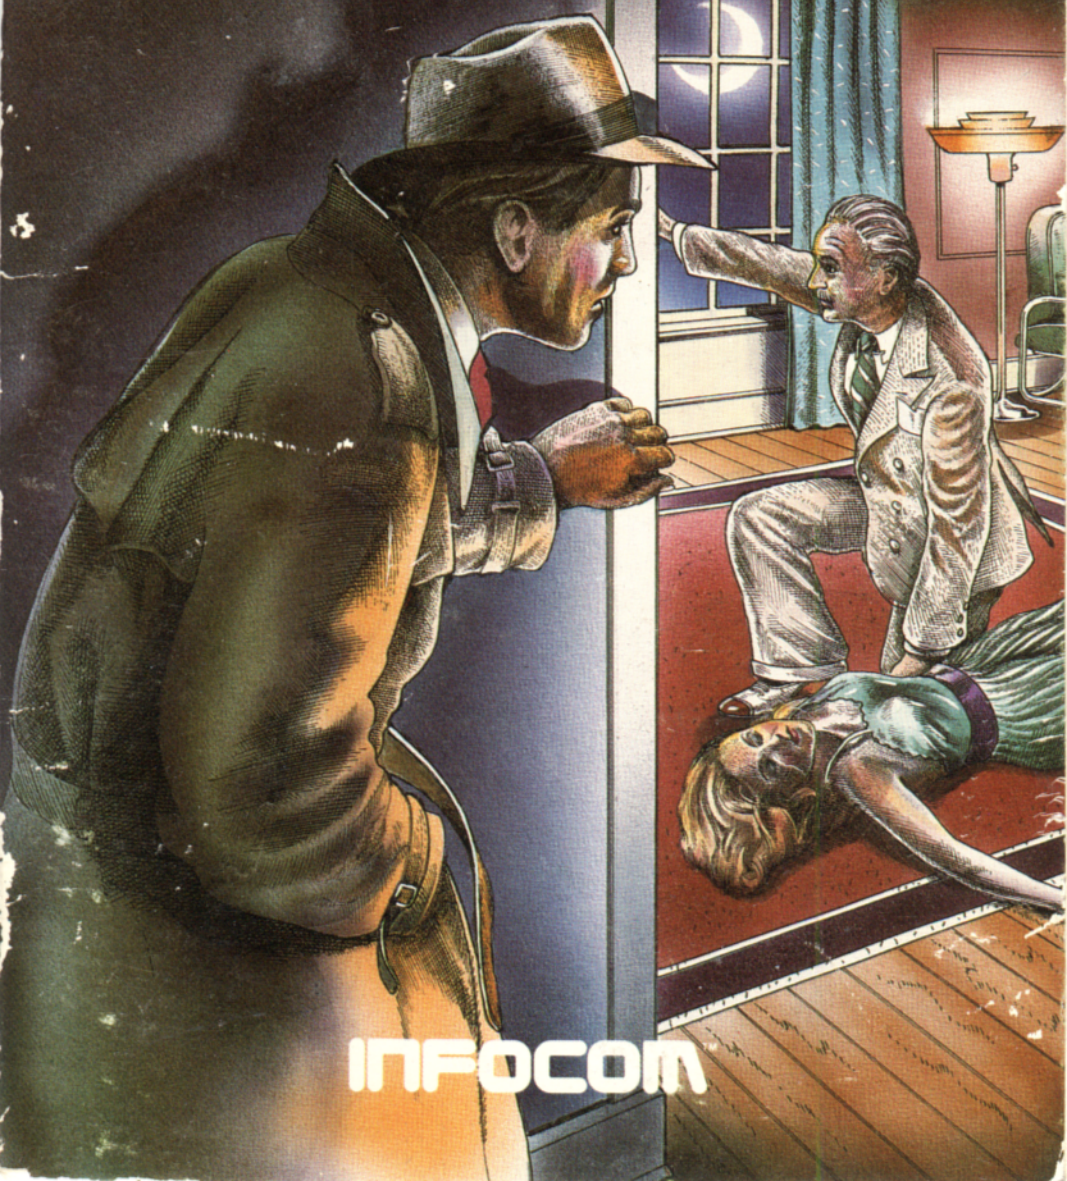

INFOCOM



INFOCOM
MYSTERY
SERIES

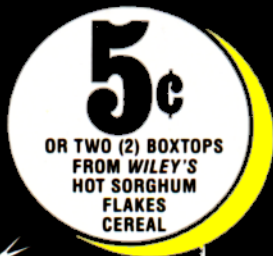


The **WITNESS**TM

Hi there Ace!

My pals at WILEY'S HOT SORGHUM FLAKES Cereal tell me you're doing a crackerjack job on the Linder Case. Figured I'd lend a mitt and send you this OFFICIAL JOCK BARNES BLUEPRINT OF THE LINDER PROPERTY. Best of luck on your snooping—and don't forget to eat plenty of WILEY'S HOT SORGHUM FLAKES Cereal. Happy trailing!

Jock Barnes

Capt. Jock Barnes

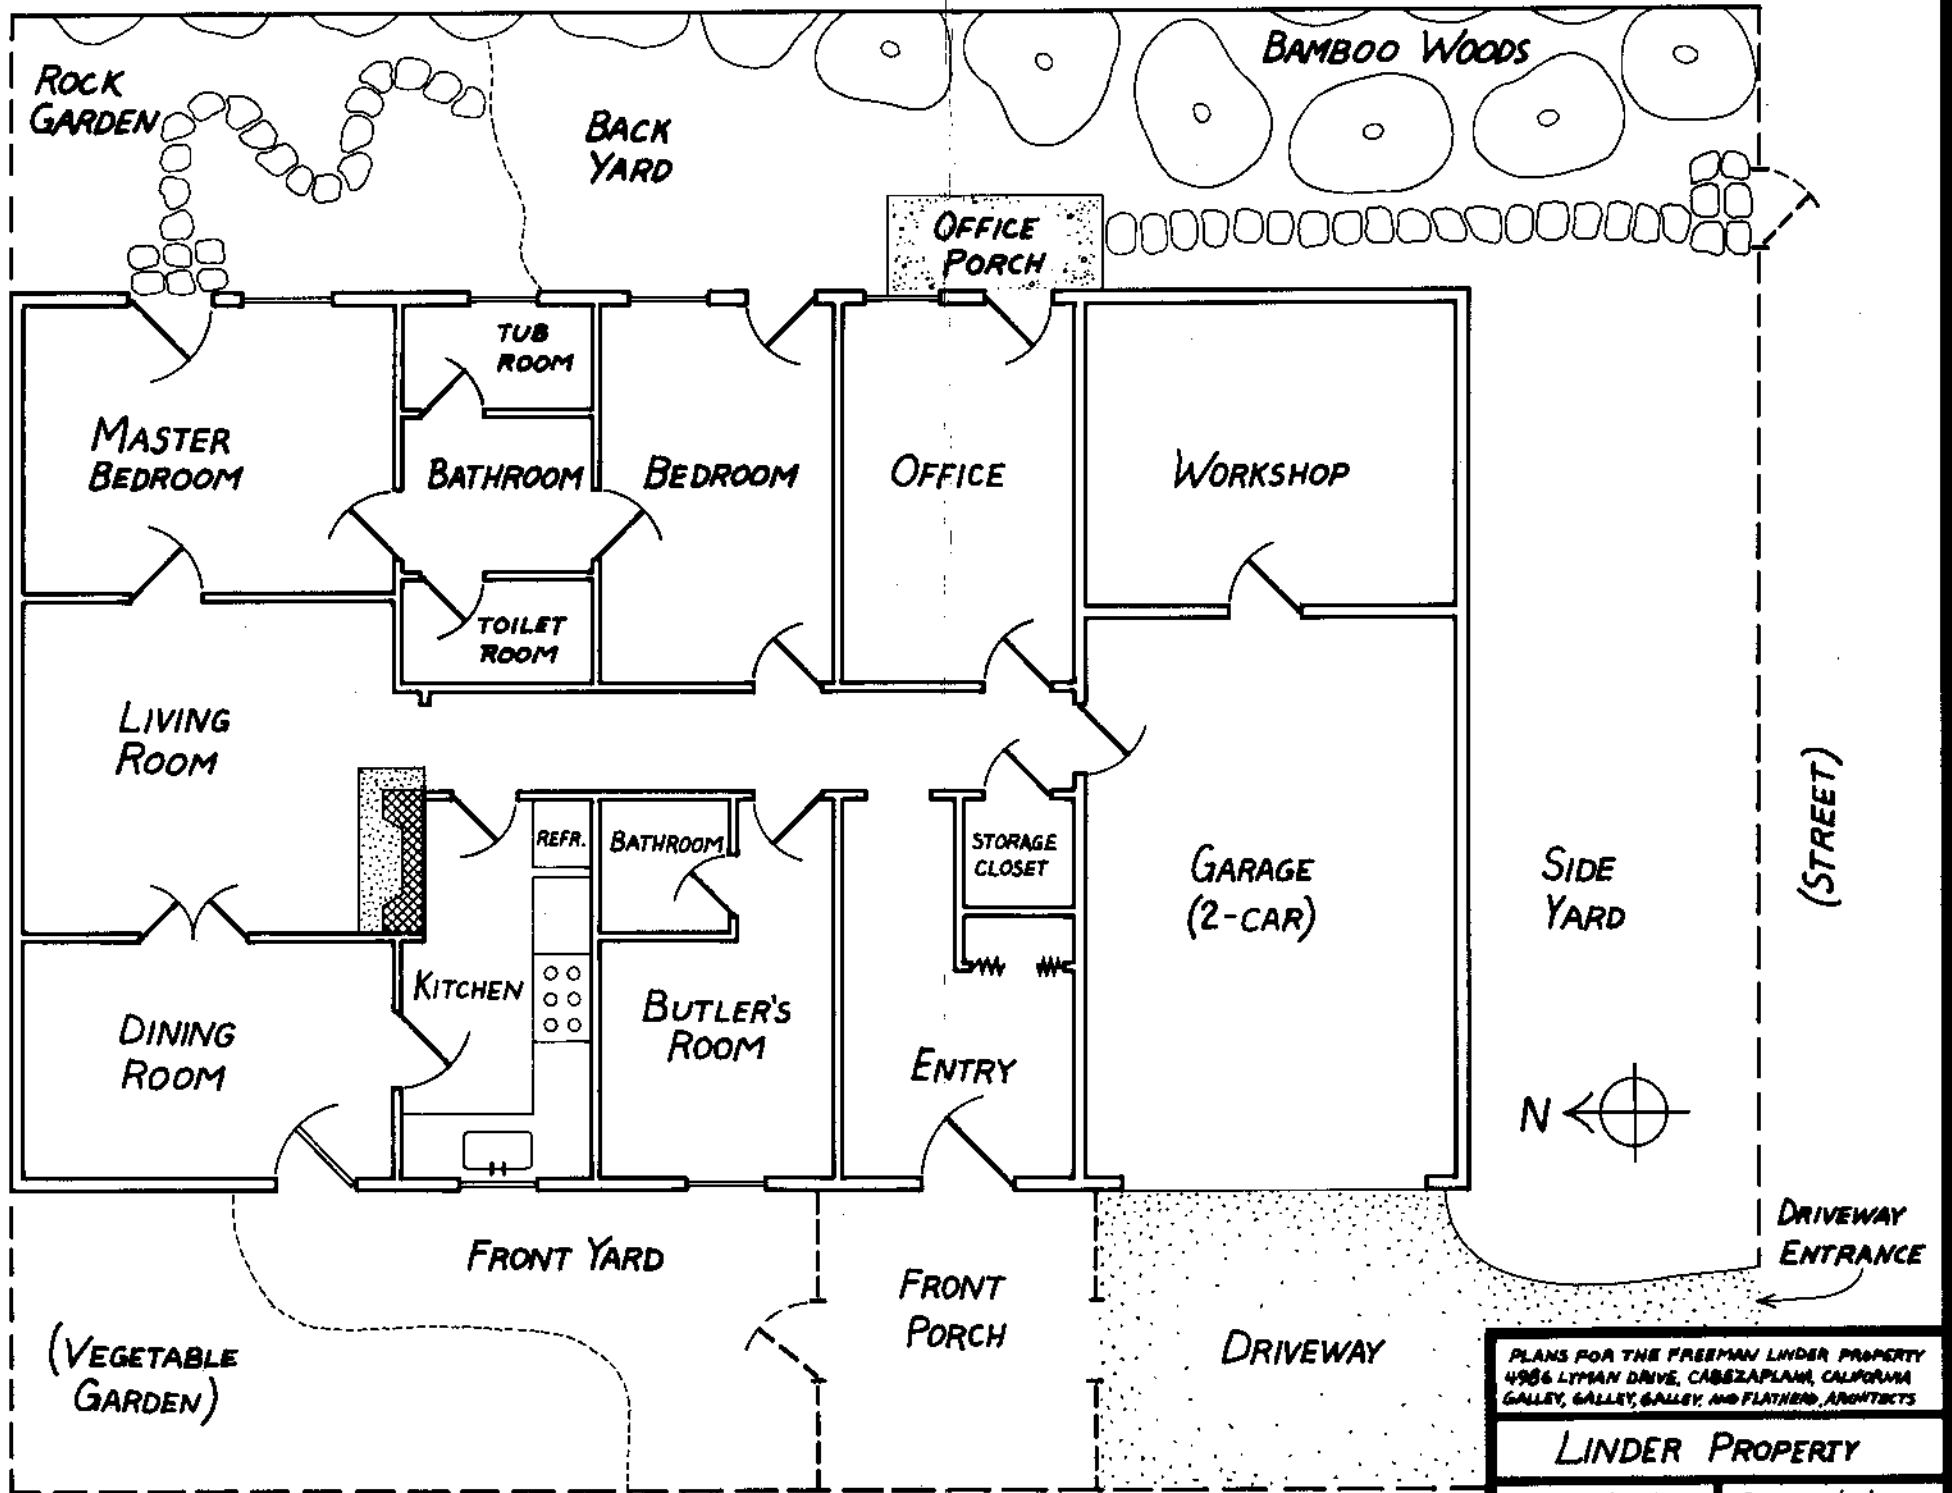

PLANS FOR THE FREEMAN LINDER PROPERTY
4986 LYMAN DRIVE, CABEZAPLANA, CALIFORNIA
GALLEY, GALLEY, GALLEY, AND FLATHER, ARCHITECTS

LINDER PROPERTY

SCALE: 1"=10' DATE: 3/14/83

Jock Barnes says ...

“Crimestoppers, start YOUR day with

Wiley's

HOT SORGHUM FLAKES

Cereal.” Mmm ... Tastes as Good as It Looks!

“THE HARD-BOILED BREAKFAST!”



And Try NEW *Wiley's*

CREAM O' SORGHUM, TOO!